


# Site Plan

Draw Below: the primary structure, the new construction being done (accessory structure addition, garage, ect.), and show the setbacks from all directions from the new construction to property lines. \*If building a garage, you must also show width of driveway and setbacks to the side property lines

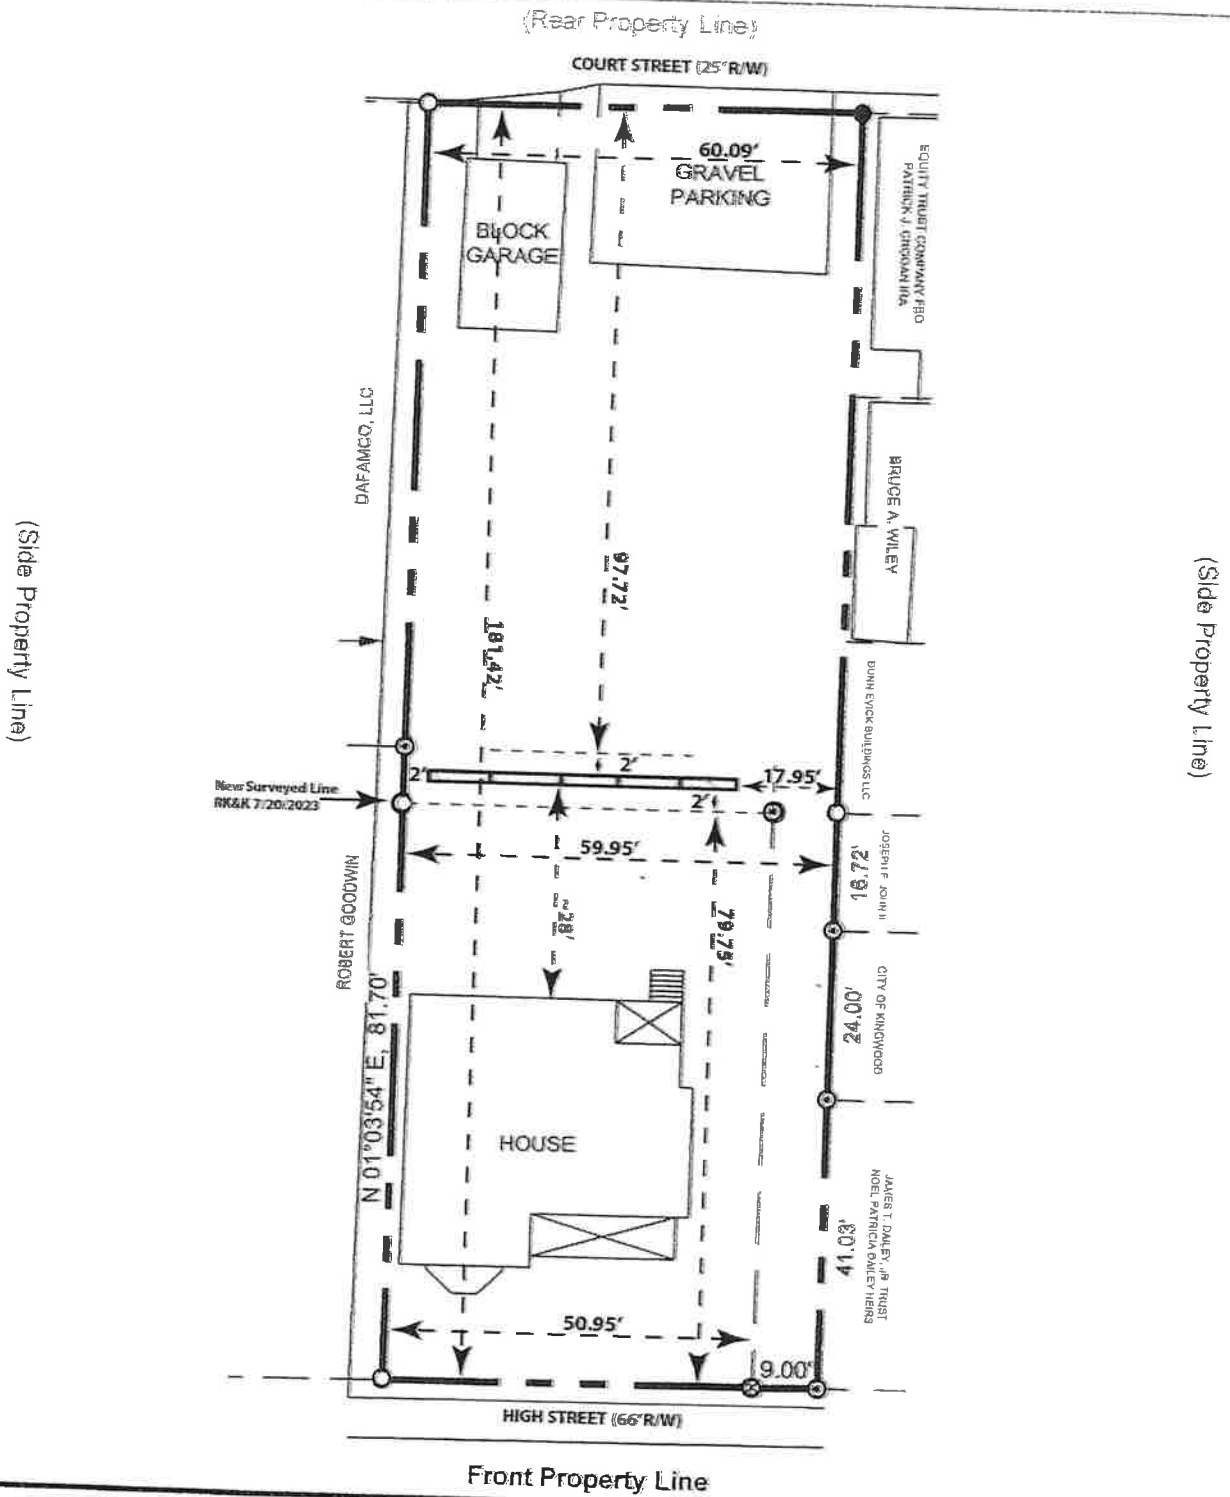

**Primary Access Road**

**Provide the Following Information:**  
 Size of New Construction: 40 Feet Long  
 Height of New Construction: 6 FT.